


As suppliers of building and civil engineering products Parchem Construction Supplies Pty Ltd do not offer a design service. Information in this drawing is a suggestion only and must not be used for construction except as a signed off drawing by the specifier or contractor

This drawing is the copyright of Fosroc Ltd. (modified by permission) and must not be reproduced in any part without prior written permission

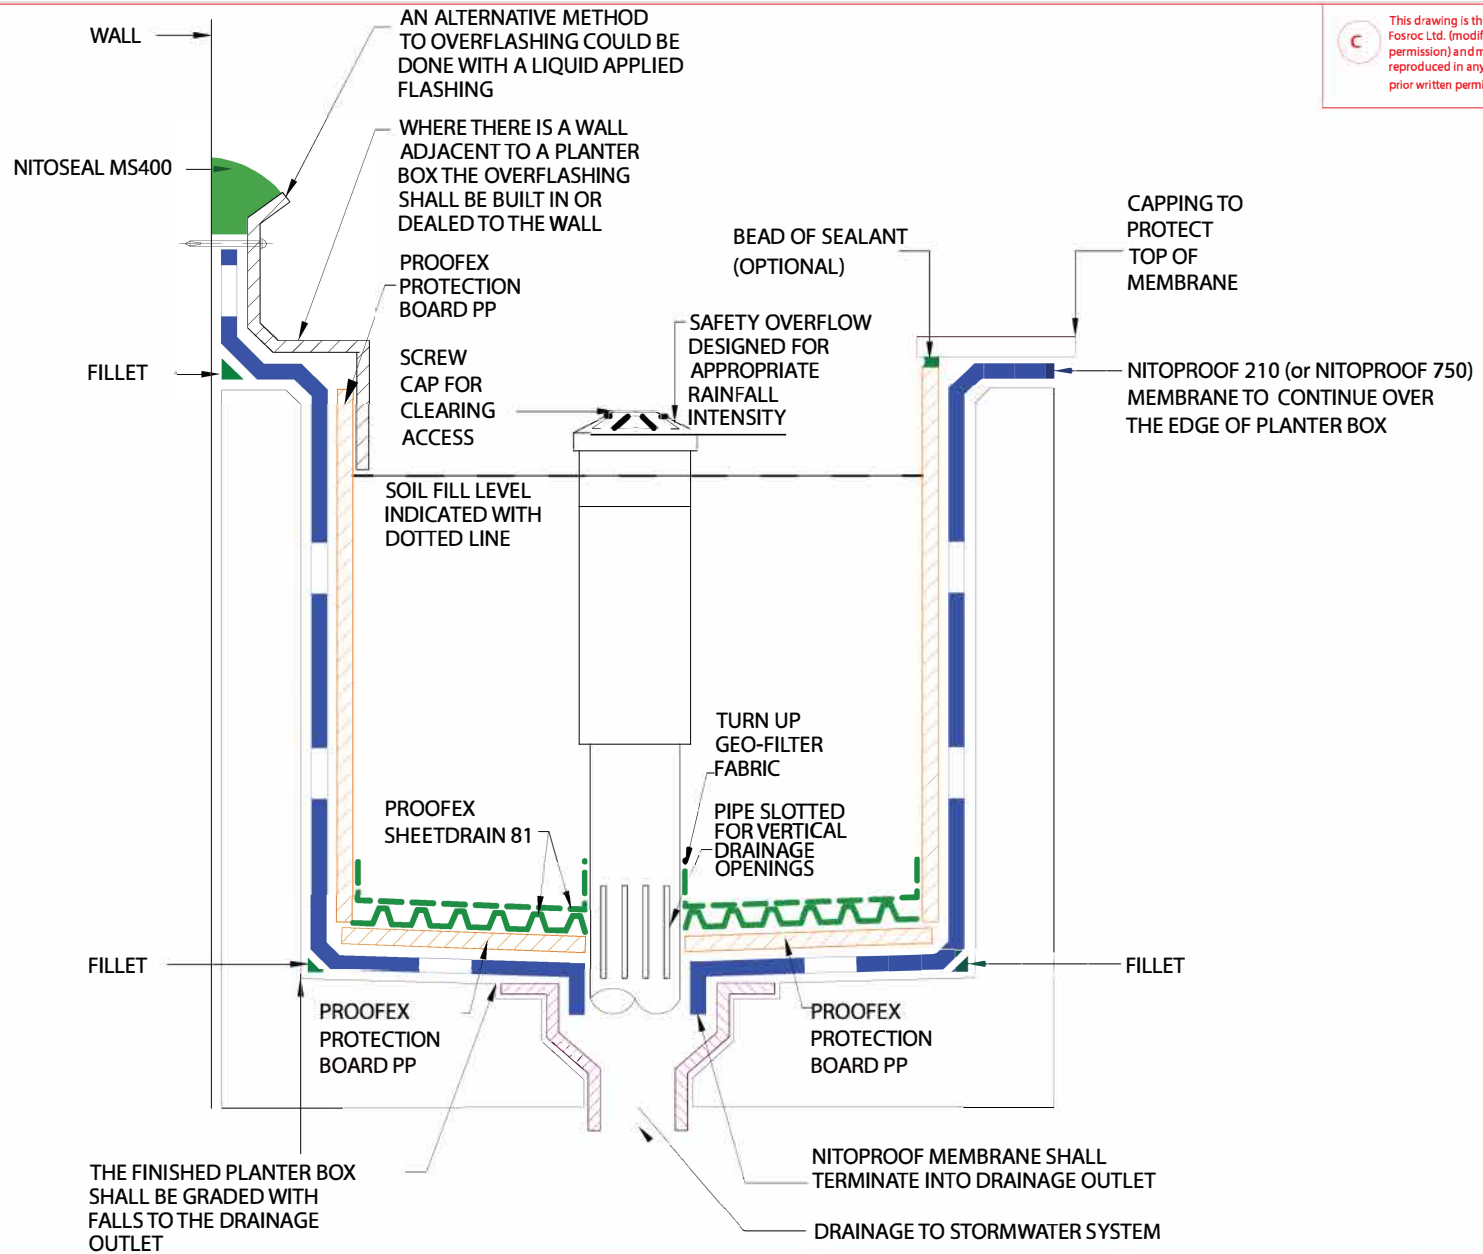

PLANTER BOX CONSTRUCTION DETAILS

SCALE:- NTS

DRAWN BY:- EC
DATE:- 8/7/10

LATEST AMENDMENT:- PJ
DATE:- 27/08/19

TSD/W-ISD13

ISSUE NUMBER 4



PARCHEM CONSTRUCTION SUPPLIES
7 LUCCA ROAD, WYONG
NSW 2259

www.fosroc.com.au
1800 812 864

Fosroc and the Fosroc logo, are the trade marks of Fosroc International Limited, used under licence